

VECTORWORKS EDUCATIONAL VERSION

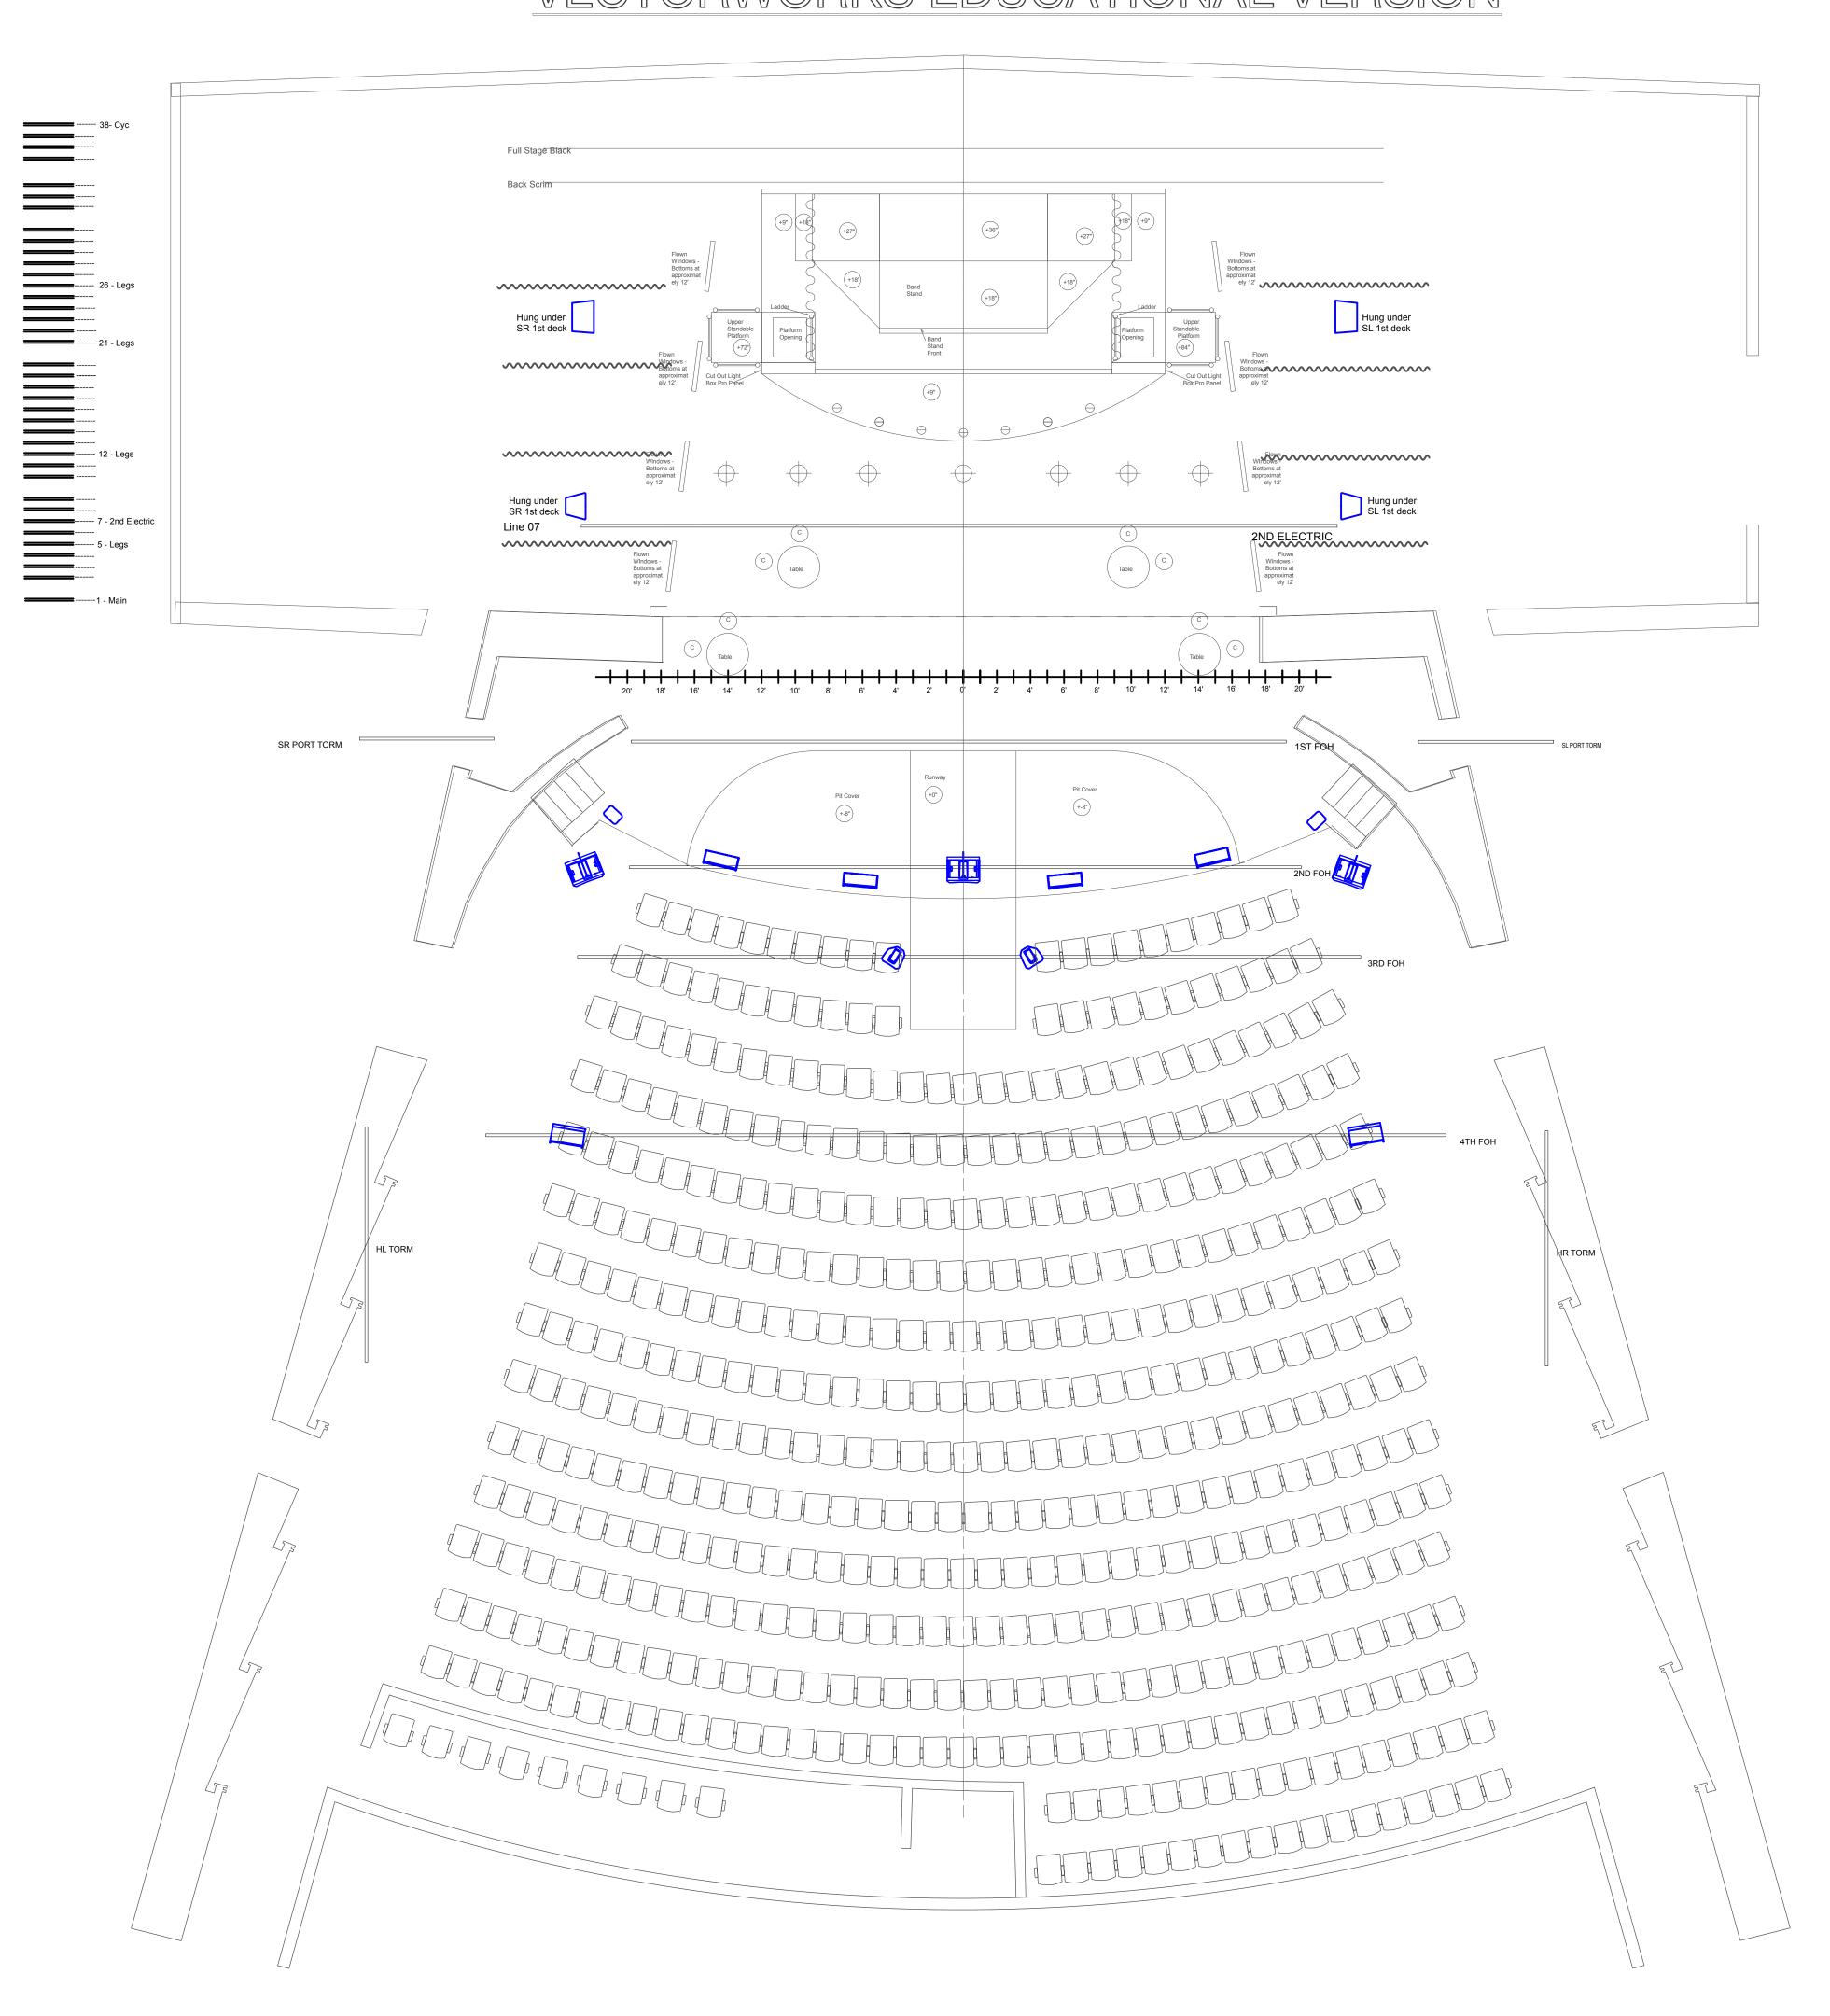

VECTORWORKS EDUCATIONAL VERSION

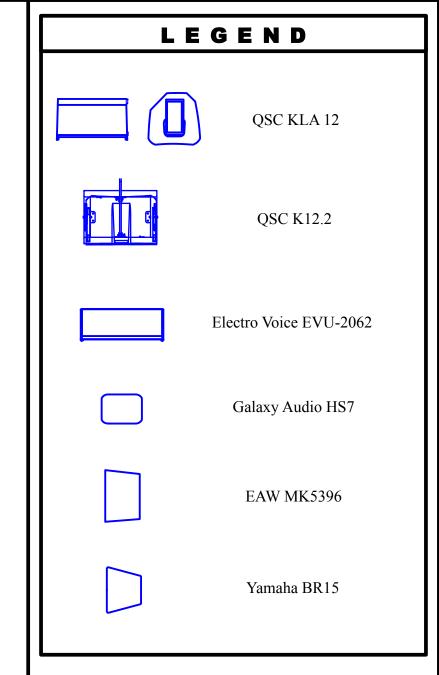

 Speaker Ground Plan Speaker Section Plan System Block Diagram 			
<u>'</u>			
3 System Block Diagram			
	System Block Diagram		
Pit Layout			

R	REVISION HISTORY			
#	Date	Items Changed		
1	07/27/2024	Intial Draft		
2	08/27/2024	New Speaker Placement		

NOTES

2nd FOH:

Center Cluster does not affect light placement

4th FOH:

Outer QSCs are mounted as close as possible to TVs



PRODUCED BY:

Northern Michigan University

Sound Designer: Dane Krusick dkrusick@nmu.edu

715-892-4816 Director: Kristen Beth Williams Scenic Designer: Lex van Blommestein Lighting Designer: Rachel Martin

Ground Plan

Draft

Forest Roberts Theatre Marquette, Michigan

THIS DRAWING REPRESENTS VISUAL CONCEPTS AND CONSTRUCTION SUGGESTIONS ONLY. THE DESIGNER IS UNQUALIFIED TO DETERMINE THE ELECTRICAL OR STRUCTUAL APPROPRIATENESS OF THE DESIGN AND WILL NOT ASSUME RESPONSIBILTY FOR IMPROPER ENGINEERING. CONSTRUCTION OR USE. ALL MATERIALS AND CONSTRUCTION MUST MEET THE MOST STRINGENT LOCAL SAFTEY FIRE CODES.

Date: August 2024

Drafted by: Dane Krusick

Scale: 3/16'' = 1'0''

Plate: